


- ① Soil
- ② Lean concrete
- ③ Waterproofing membrane : DeboBase 3,5 CS/F K180 Special
- ④ Primer : DuO Primer
- ⑤ Reinforced corner strip : DeboBase 3 T/F K180
- ⑥ Concrete slab and wall

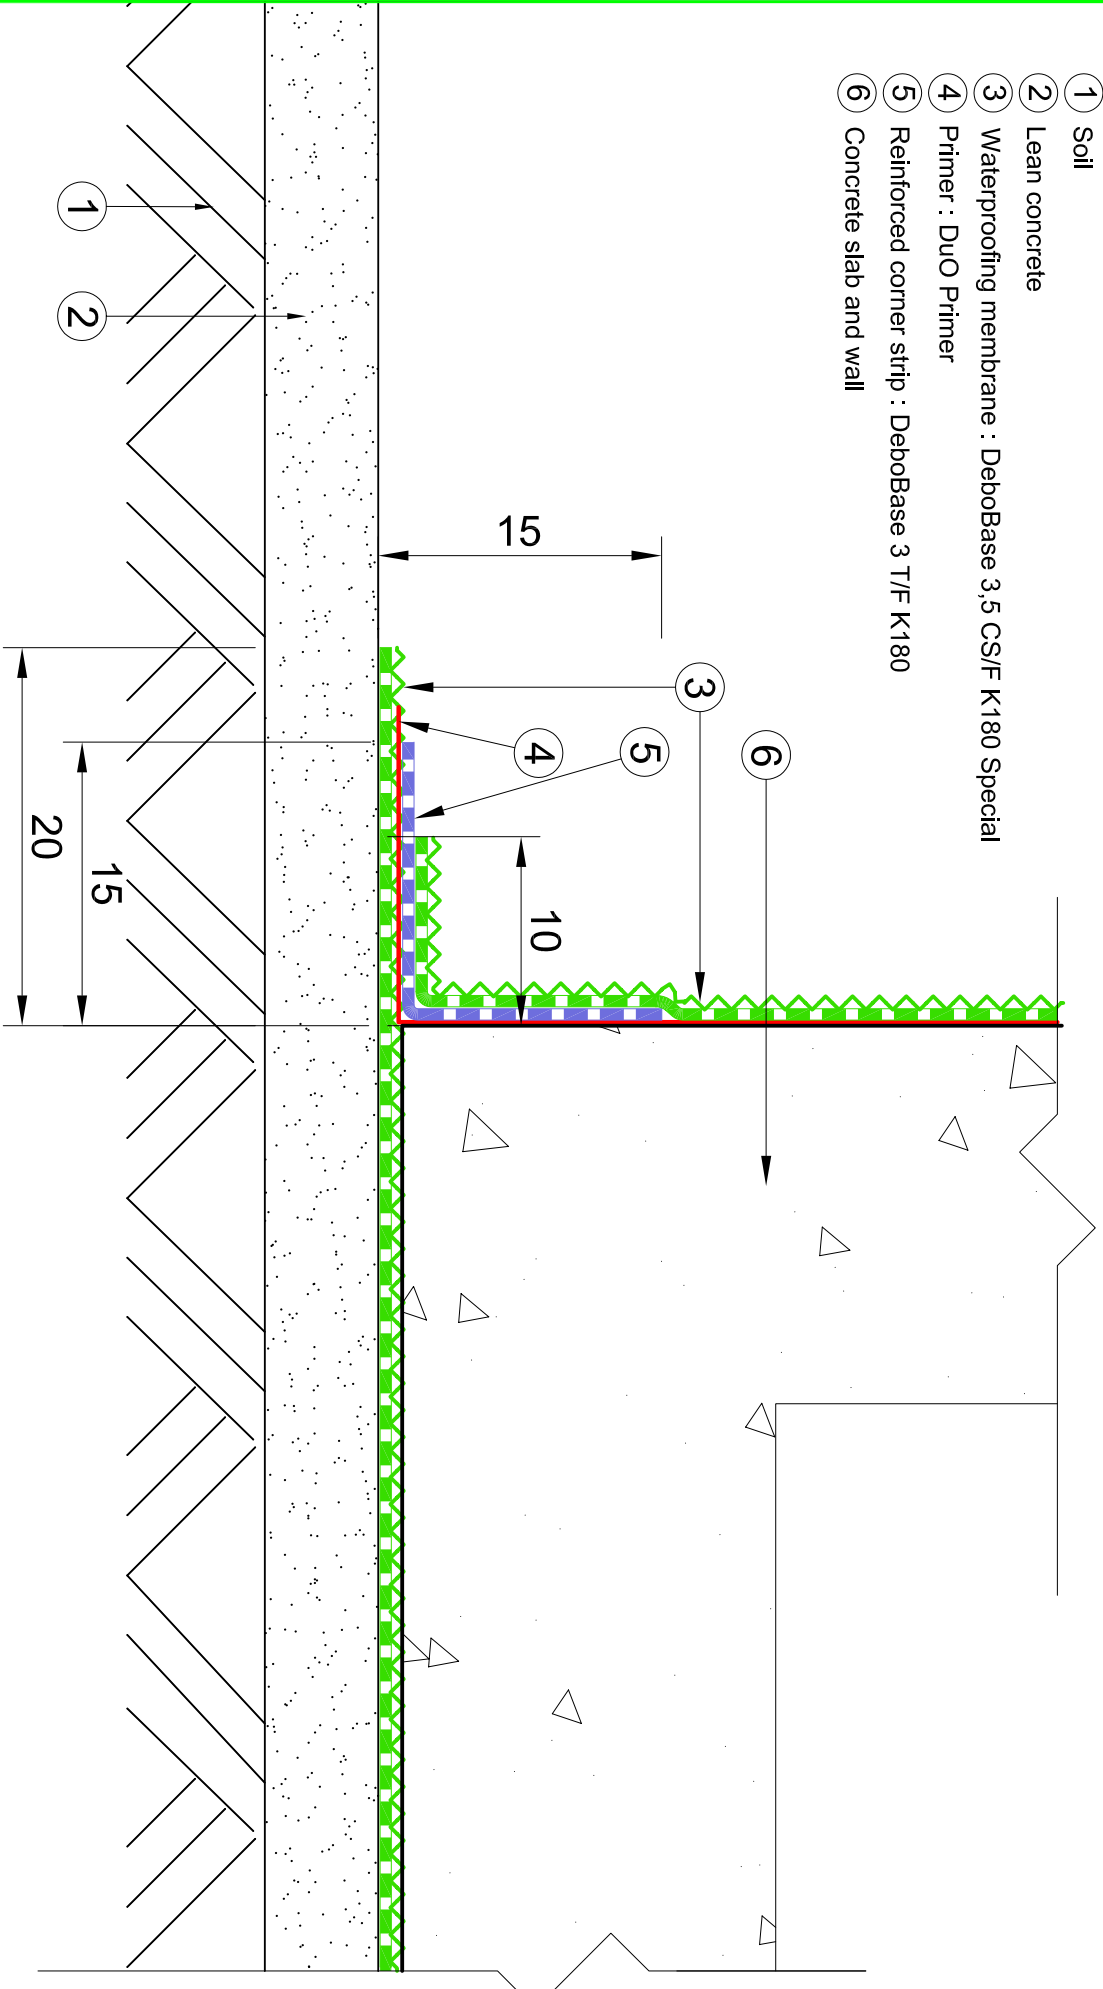

membranes not to scale  
for more visibility

<b>PROJECT</b>	Standard details : DeboBase Special		
Title :	Floor-wall connection		
Number :	DBBASE 004	Scale :	1/5
drawn by	RBE	date :	04/06/07
approved by		modified :	
signature		date :	



**de boer**  
waterproofing solutions

E-mail : [info@deboer.be](mailto:info@deboer.be)  
web-site : [www.deboer.be](http://www.deboer.be)