
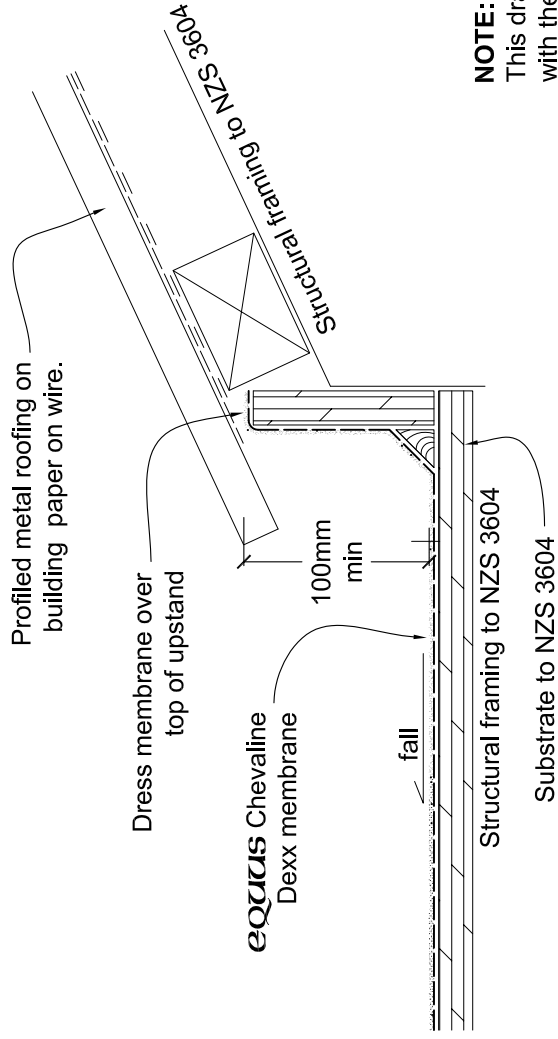


equis Chevaline Dexx membrane

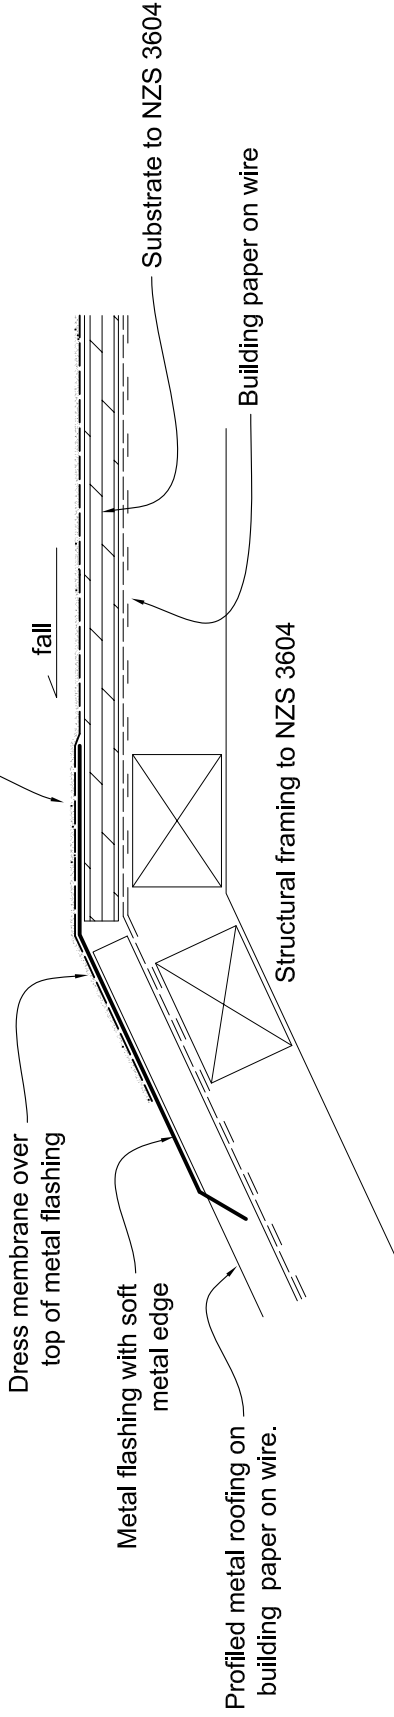

NOTE:
This drawing is to be read in conjunction with the New Zealand building code, and NZS 3604 to determine structural framing and substrate dimensions, materials, and treatment, and also minimum falls.

Drawing No:

D11

Cad ref:

Drawn by:

NLH

Date:

23/10/04

Membrane to Profiled Metal Roof Detail



equis
WATERTIGHT TECHNOLOGY

Equus Chevaline Dexx Details are specifically drawn for use by Local Authorities, Building Contractors, Equus Applicators, Architects and design Professionals. All details are drawn to assist developing project specific details. However they can be modified where necessary to accommodate job specific requirements, but must be approved by Equus Industries Limited. All components must be supplied by Equus Industries Ltd. We reserve the right to alter or update Details at any time without prior notice.