


- ① Concrete Roof Deck
- ② Equus/De Boer DuO Primer
- ③ Equus De Boer DeboTack 2.5 T/F C175 Aero
- ④ Equus De Boer DuO HT 4 Slates/F C180 Firecare
- ⑤ Scupper drain with membrane clamped inside

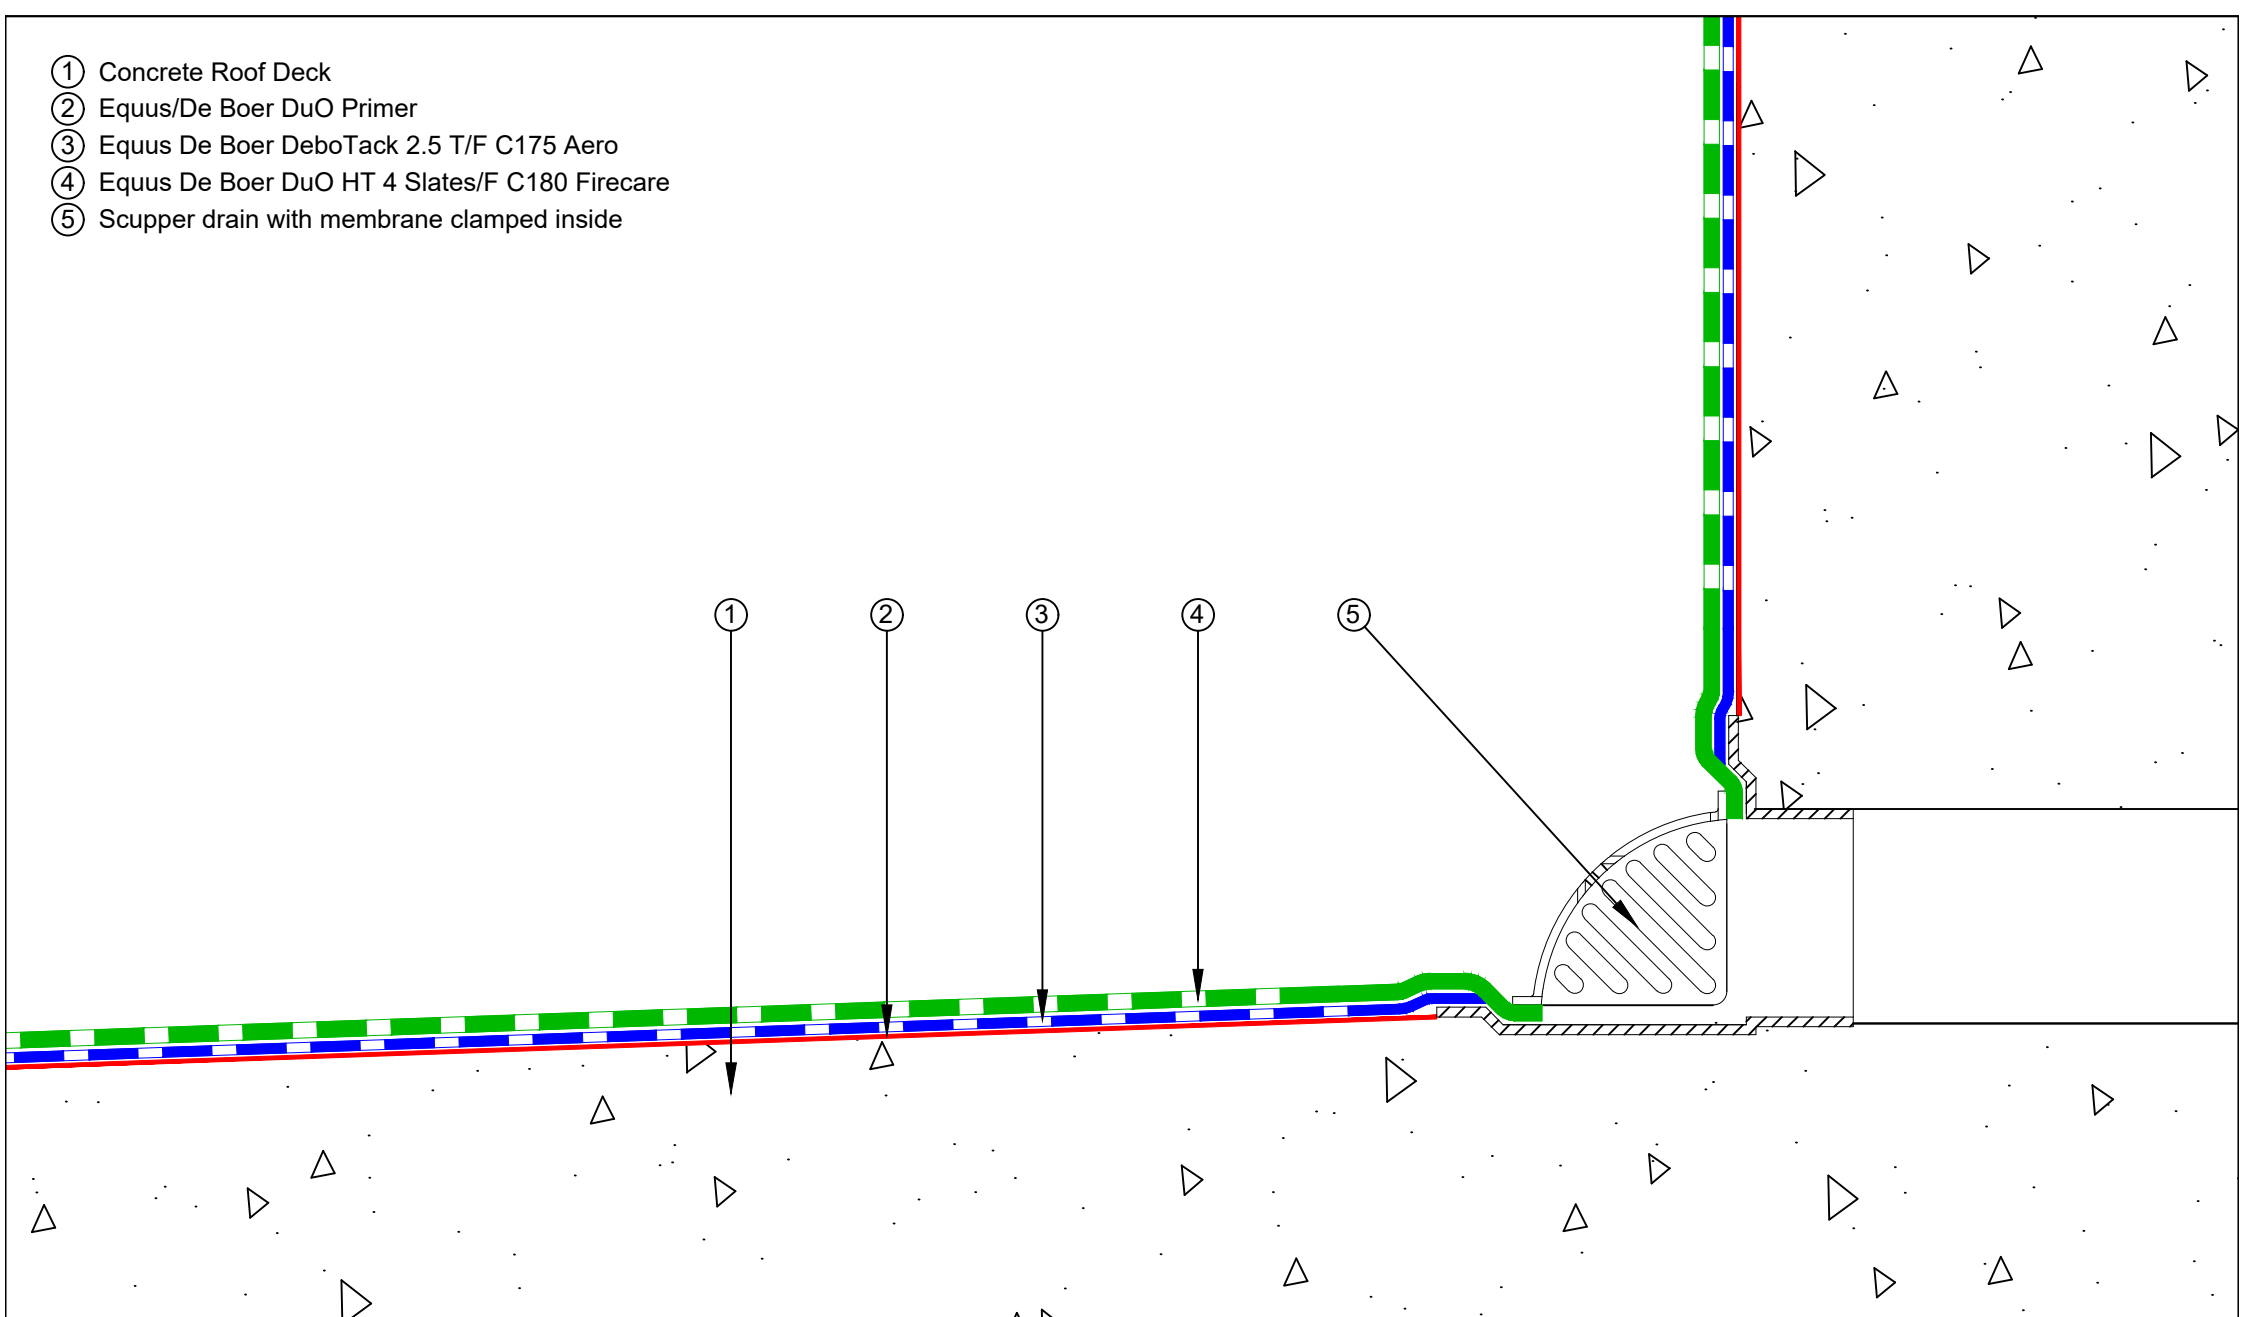


**equus**  
 E-mail : [admin@equus.co.nz](mailto:admin@equus.co.nz)  
 Web : [www.equus.co.nz](http://www.equus.co.nz)

**De Boer DuO Cold Roof on Concrete  
 Scupper Drain  
 waterproofing detail**

Equus/De Boer Waterproof Membrane Details are specially drawn for use by Local Authorities, Building Contractors, Equus Applicators, Architects and design professionals. All details are drawn to assist in the development of project specific details. Details may be modified where necessary to accommodate job specific requirements but must be approved by Equus Industries Ltd. All components must be supplied by Equus Industries Ltd. Equus Industries Ltd. reserves the right to alter or upgrade details at any time without prior notice.

Drawing No:	<b>DBCRC-D15</b>
Scale:	1:2 @ A4
Drawn by:	NKT
Date:	16-Oct-2018



**de boer**  
 4 your roof  
 E-mail : [info@deboer.be](mailto:info@deboer.be)  
 Web : [www.deboer.be](http://www.deboer.be)