


- ① Concrete Roof Deck
- ② Equus/De Boer DuO Primer
- ③ Equus/De Boer DeboPlast 2.5 T/F K180 base sheet
- ④ Equus/De Boer DuO HT 4 Slates/F C180 Firecare
- ⑤ Plywood Plinth
- ⑥ Equus/De Boer DuO Kit Sealant
- ⑦ Extra Layer Equus/De Boer DuO HT 4 Slates/F C180 Firecare
- ⑧ Bolts
- ⑨ Nuts with Neoprene washer
- ⑩ Fall Arrest

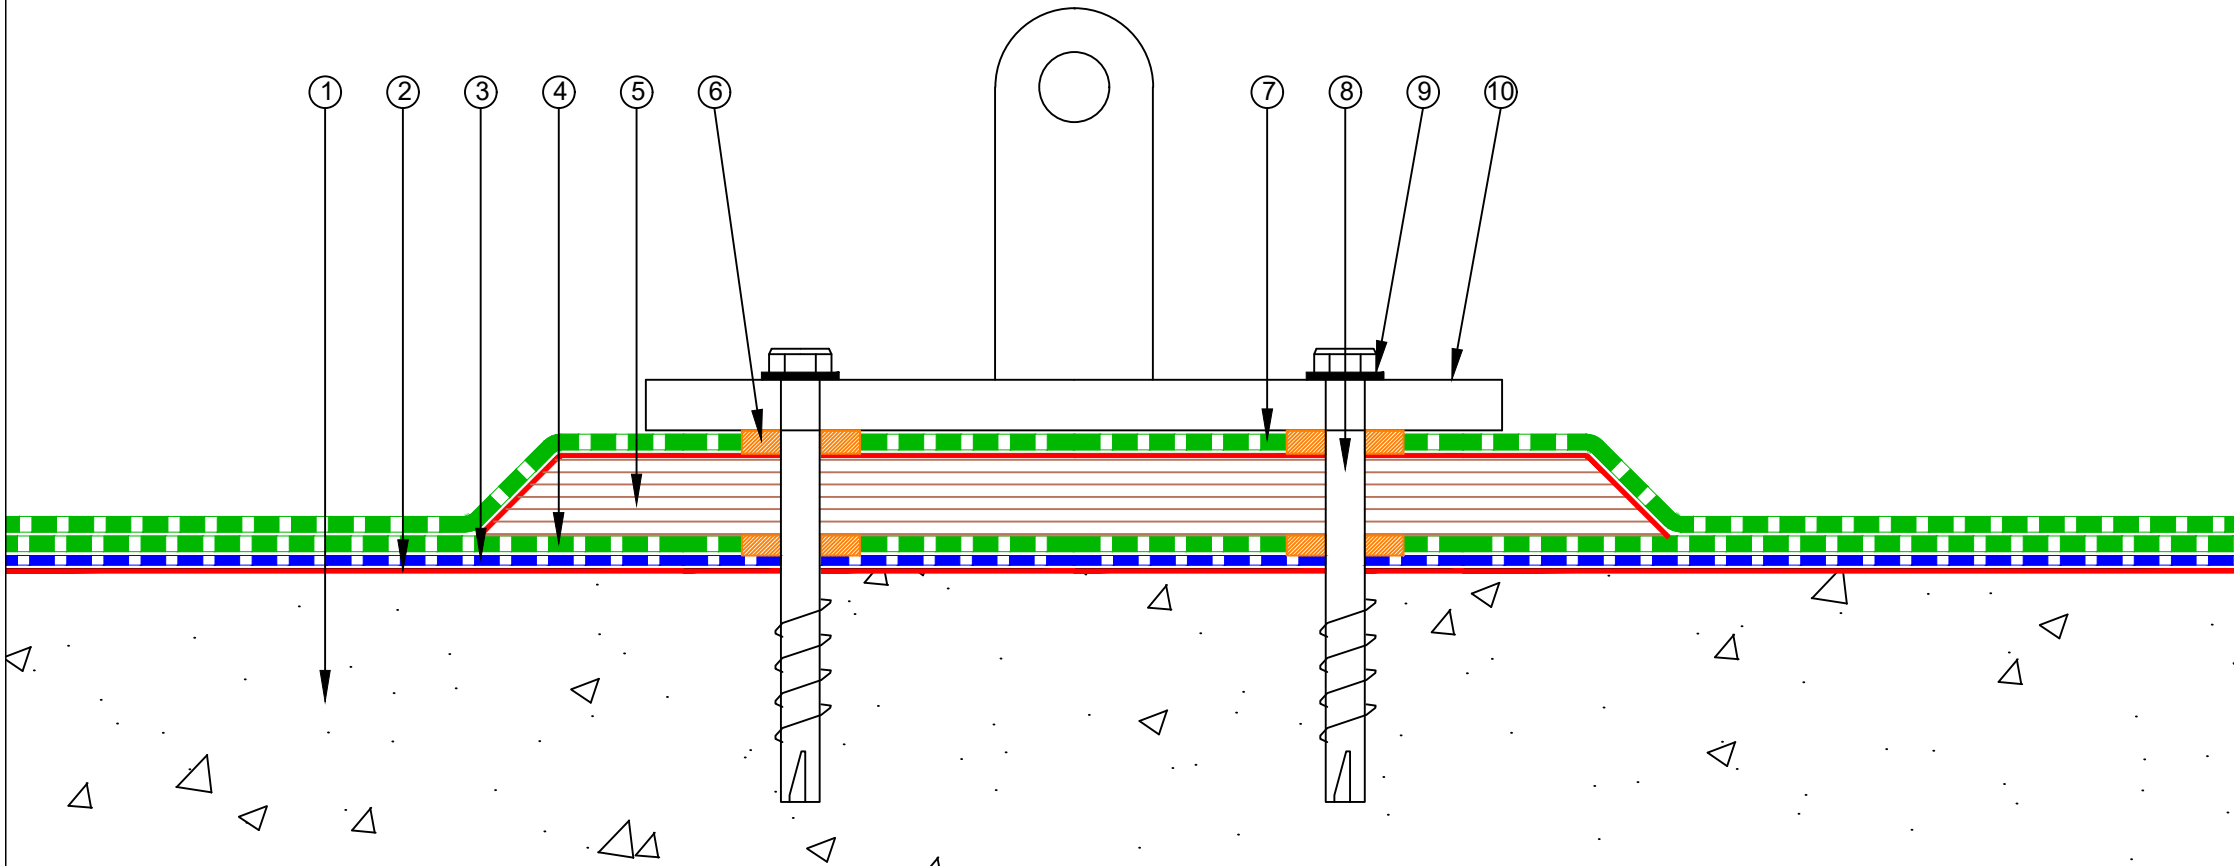


equus
 E-mail : admin@equus.co.nz
 Web : www.equus.co.nz

**De Boer DuO Cold Roof on Concrete
 Fall Arrest detail**

Equus/De Boer Waterproof Membrane Details are specially drawn for use by Local Authorities, Building Contractors, Equus Applicators, Architects and design professionals. All details are drawn to assist in the development of project specific details. Details may be modified where necessary to accommodate job specific requirements but must be approved by Equus Industries Ltd. All components must be supplied by Equus Industries Ltd. Equus Industries Ltd. reserves the right to alter or upgrade details at any time without prior notice.

Drawing No:	DBCRC-D16
Scale:	1:2 @ A4
Drawn by:	NKT
Date:	18-Oct-2018



de boer
 4 your roof
 E-mail : info@deboer.be
 Web : www.deboer.be