


- ① Concrete Roof Slab laid to Fall
- ② Equus/De Boer DuO Primer
- ③ 0.9 mm gauge Aluminium Flashing fixed with last Fastener before Gutter
- ④ Equus/De Boer Basesheet
- ⑤ Equus/De Boer Capsheet DuO HT 4 Slates/F C180 FireCare
- ⑥ Angle Fillet
- ⑦ Equus/De Boer Basesheet, as separate piece under Drain Flange
- ⑧ Equus/De Boer Capsheet, as separate piece over Drain Flange
- ⑨ Equus/De Boer PE Roof Drain with Universal Leaf Catcher

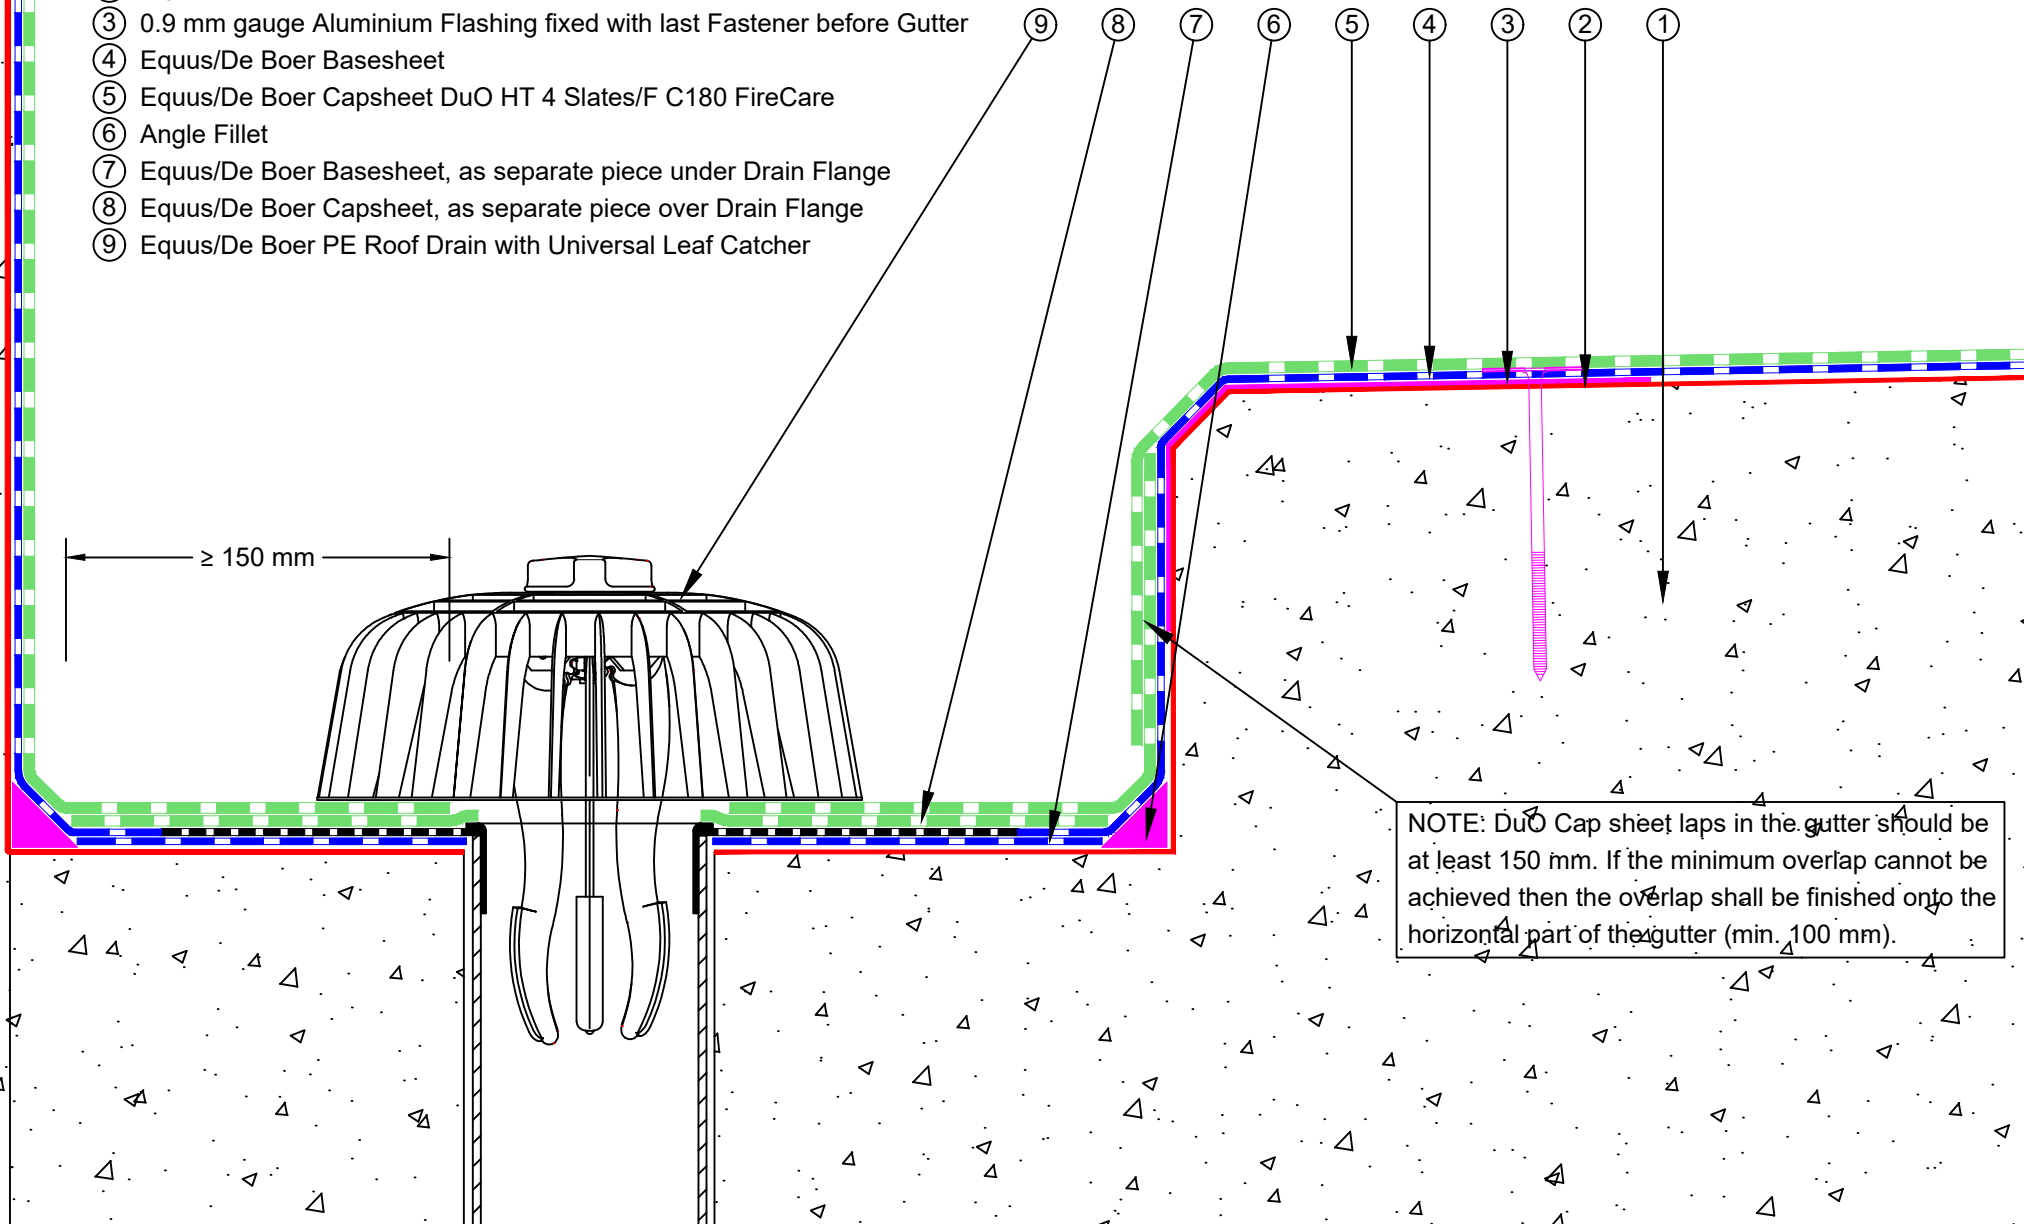

NOTE: DuO Cap sheet laps in the gutter should be at least 150 mm. If the minimum overlap cannot be achieved then the overlap shall be finished onto the horizontal part of the gutter (min. 100 mm).



**equus**  
 E-mail : [admin@equus.co.nz](mailto:admin@equus.co.nz)  
 Web : [www.equus.co.nz](http://www.equus.co.nz)

**De Boer DuO Cold Roof on Concrete  
 Gutter Parapet - De Boer PE Roof Drain  
 with Leaf Catcher**

Drawing No:	<b>DBCRC-D4</b>
Scale:	1:3 @ A4
Drawn by:	NKT
Date:	08/10/2017



**de boer**  
 waterproofing solutions  
 E-mail : [info@deboer.be](mailto:info@deboer.be)  
 Web : [www.deboer.be](http://www.deboer.be)

Equus/De Boer Waterproof Membrane Details are specially drawn for use by Local Authorities, Building Contractors, Equus Applicators, Architects and design professionals. All details are drawn to assist in the development of project specific details. Details may be modified where necessary to accommodate job specific requirements but must be approved by Equus Industries Ltd. All components must be supplied by Equus Industries Ltd. Equus Industries Ltd. reserves the right to alter or upgrade details at any time without prior notice.