


- ① Concrete Roof deck
- ② Equus/De Boer DuO Primer
- ③ Equus/De Boer Basesheet
- ④ Equus/De Boer DuO HT 4 Slates/F C180 FireCare Capsheet
- ⑤ Equus/De Boer Capsheet as separate piece over Plywood Plinch
- ⑥ Plywood Plinth
- ⑦ Equus/De Boer DuO Kit Sealant
- ⑧ Equus Matacryl liquid waterproofing
- ⑨ SHS penetration

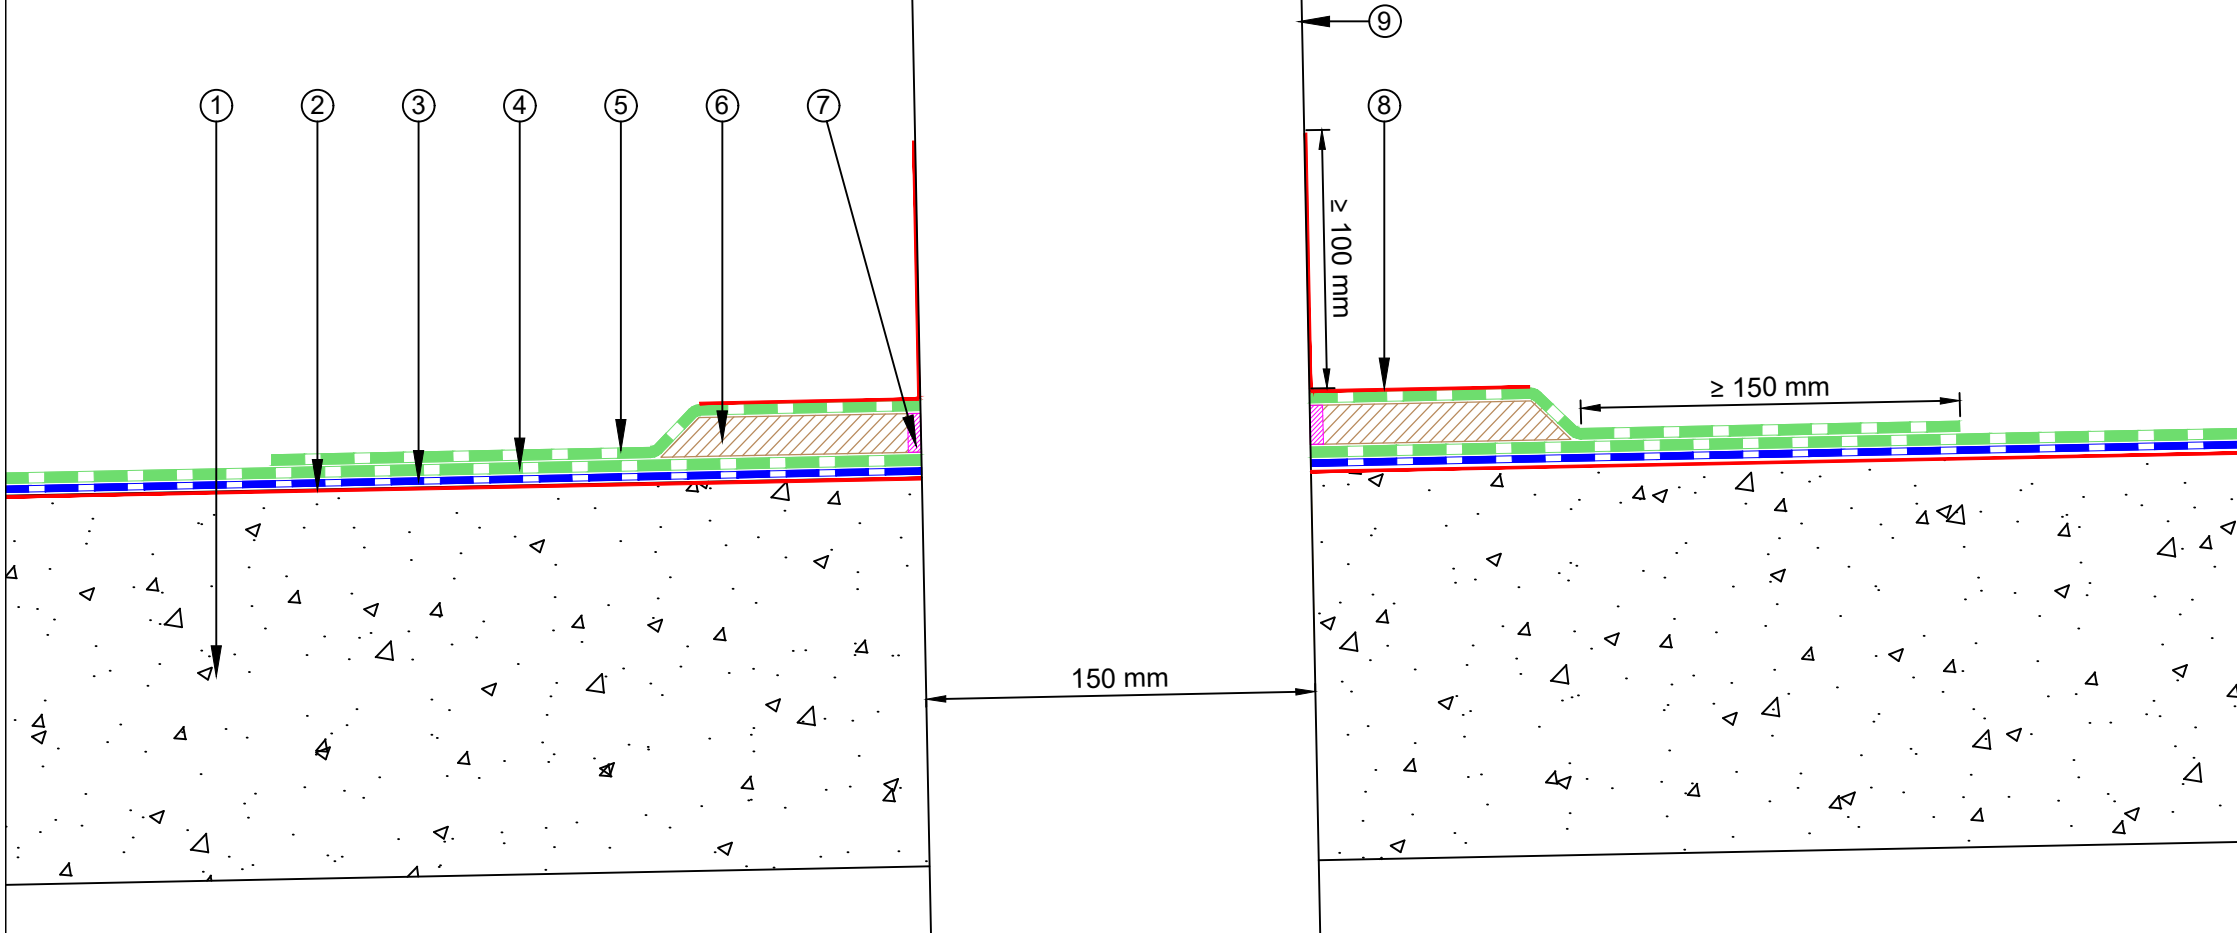

De Boer DuO Cold Roof on Concrete Standard SHS Penetration

Equus/De Boer Waterproof Membrane Details are specially drawn for use by Local Authorities, Building Contractors, Equus Applicators, Architects and design professionals. All details are drawn to assist in the development of project specific details. Details may be modified where necessary to accommodate job specific requirements but must be approved by Equus Industries Ltd. All components must be supplied by Equus Industries Ltd. Equus Industries Ltd. reserves the right to alter or upgrade details at any time without prior notice.

Drawing No:	DBCRC-D5.1
Scale:	1:3 @ A4
Drawn by:	NKT
Date:	21-Feb-2019



E-mail : info@deboer.be
Web : www.deboer.be