


- ① Concrete Roof Deck laid to Fall
- ② Angle Fillet
- ③ Concrete support plinth
- ④ Equus/De Boer DuO Primer
- ⑤ Equus/De Boer Deboflex 2.5T/F C175 Base Sheet
- ⑥ Equus/De Boer DuO HT 4 GW/F C180 Firecare Cap Sheet
- ⑦ Extra double layer DuO (Fully Bonded)

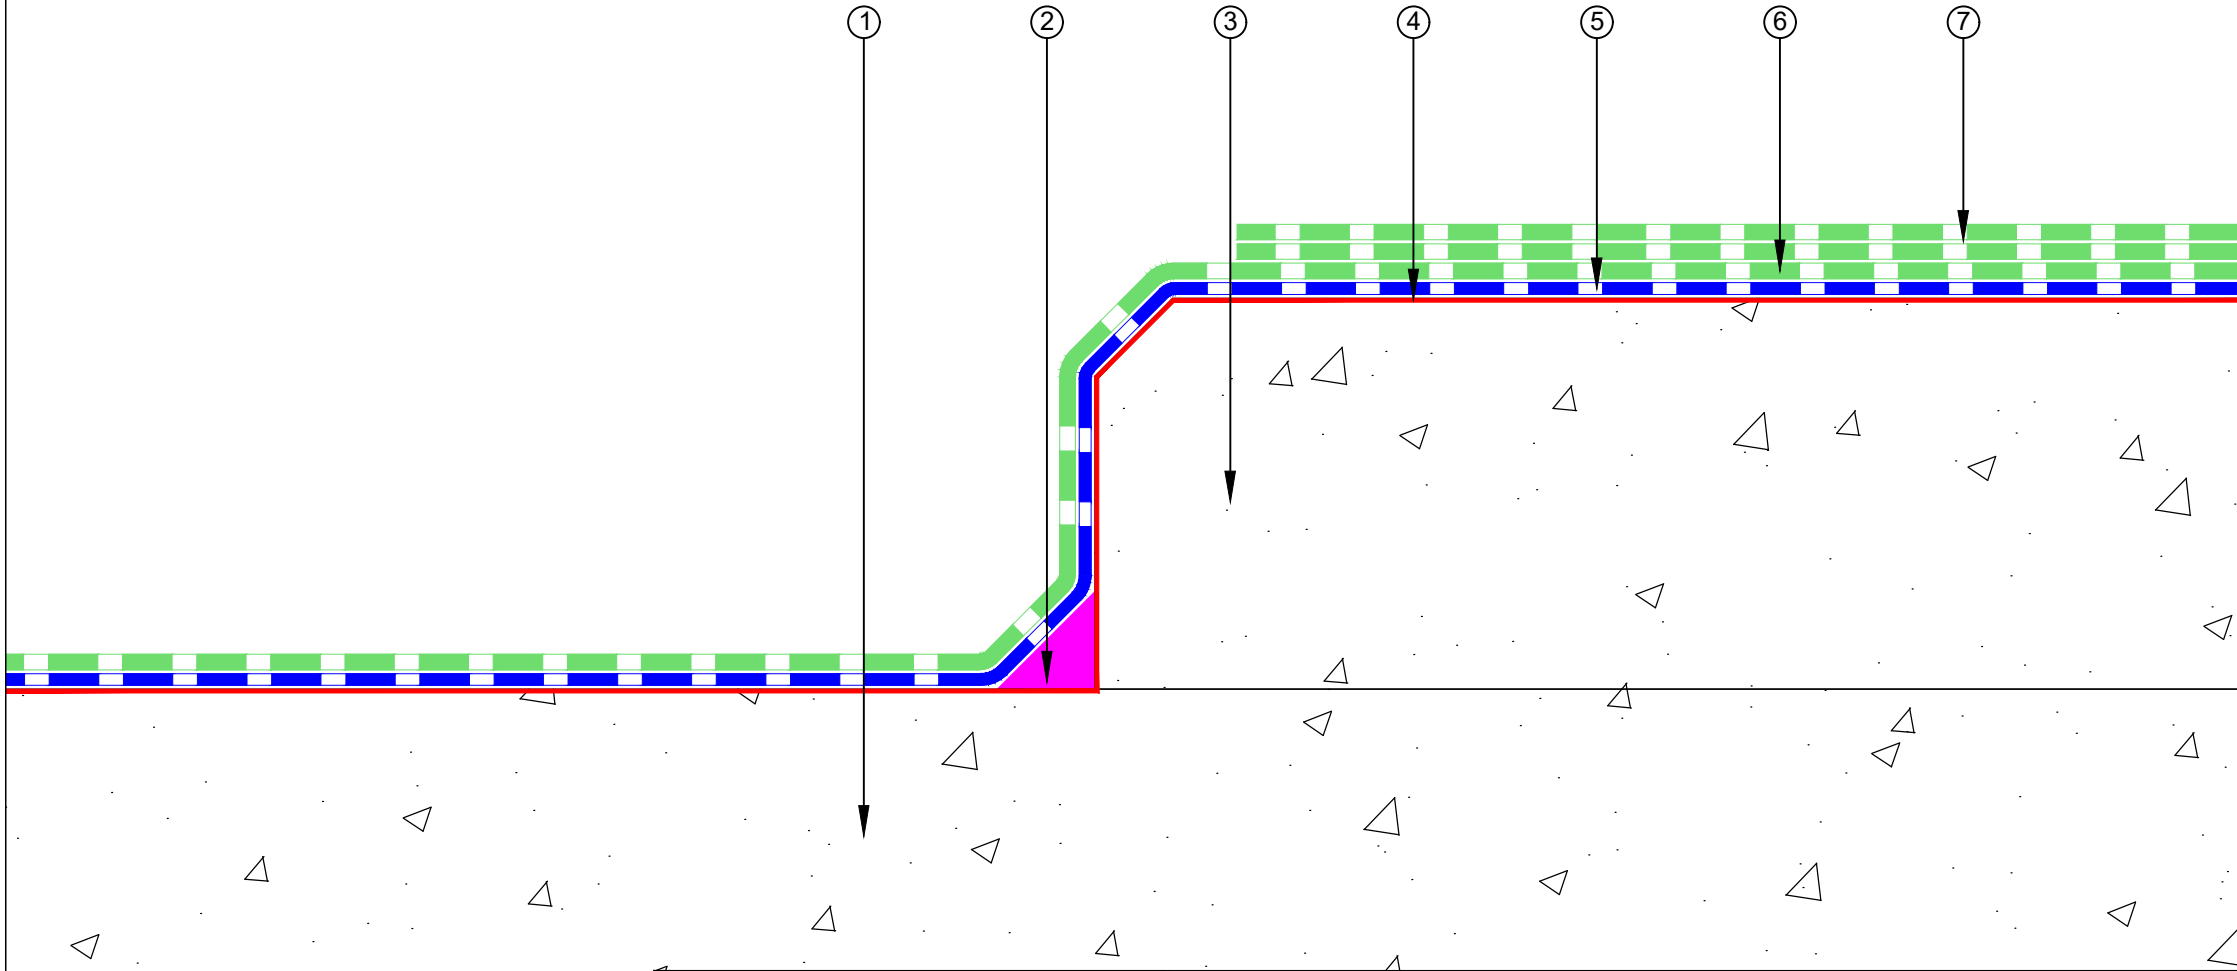


equus
 E-mail : admin@equus.co.nz
 Web : www.equus.co.nz

**De Boer DuO Cold Roof on Concrete
 Heavy equipment plinth support detail**

Equus/De Boer Waterproof Membrane Details are specially drawn for use by Local Authorities, Building Contractors, Equus Applicators, Architects and design professionals. All details are drawn to assist in the development of project specific details. Details may be modified where necessary to accommodate job specific requirements but must be approved by Equus Industries Ltd. All components must be supplied by Equus Industries Ltd. Equus Industries Ltd. reserves the right to alter or upgrade details at any time without prior notice.

Drawing No:	DBCRC-D7a
Scale:	1:2 @ A4
Drawn by:	NKT
Date:	09/10/2017



de boer
 waterproofing solutions
 E-mail : info@deboer.be
 Web : www.deboer.be