


- ① Plywood Deck
- ② Equus/De Boer Primer
- ③ Equus Vapour Barrier
- ④ Equus PIR Thermal Insulation Board
- ⑤ Equus/De Boer Basesheet
- ⑥ Equus/De Boer Capsheet DuO HT 4 Slates/F C180 FireCare
- ⑦ Equus/De Boer Capsheet, as separate piece
- ⑧ Equus/De Boer PE Scupper Drain
- ⑨ Equus/De Boer universal Leaf Catcher
- ⑩ Equus/De Boer Capsheet, as separate piece over Roof Edge Profile
- ⑪ Equus/De Boer Roof Edge Profile
- ⑫ Building wrap boot seal by others
- ⑬ Cladding penetration-refer cladding manufactures details

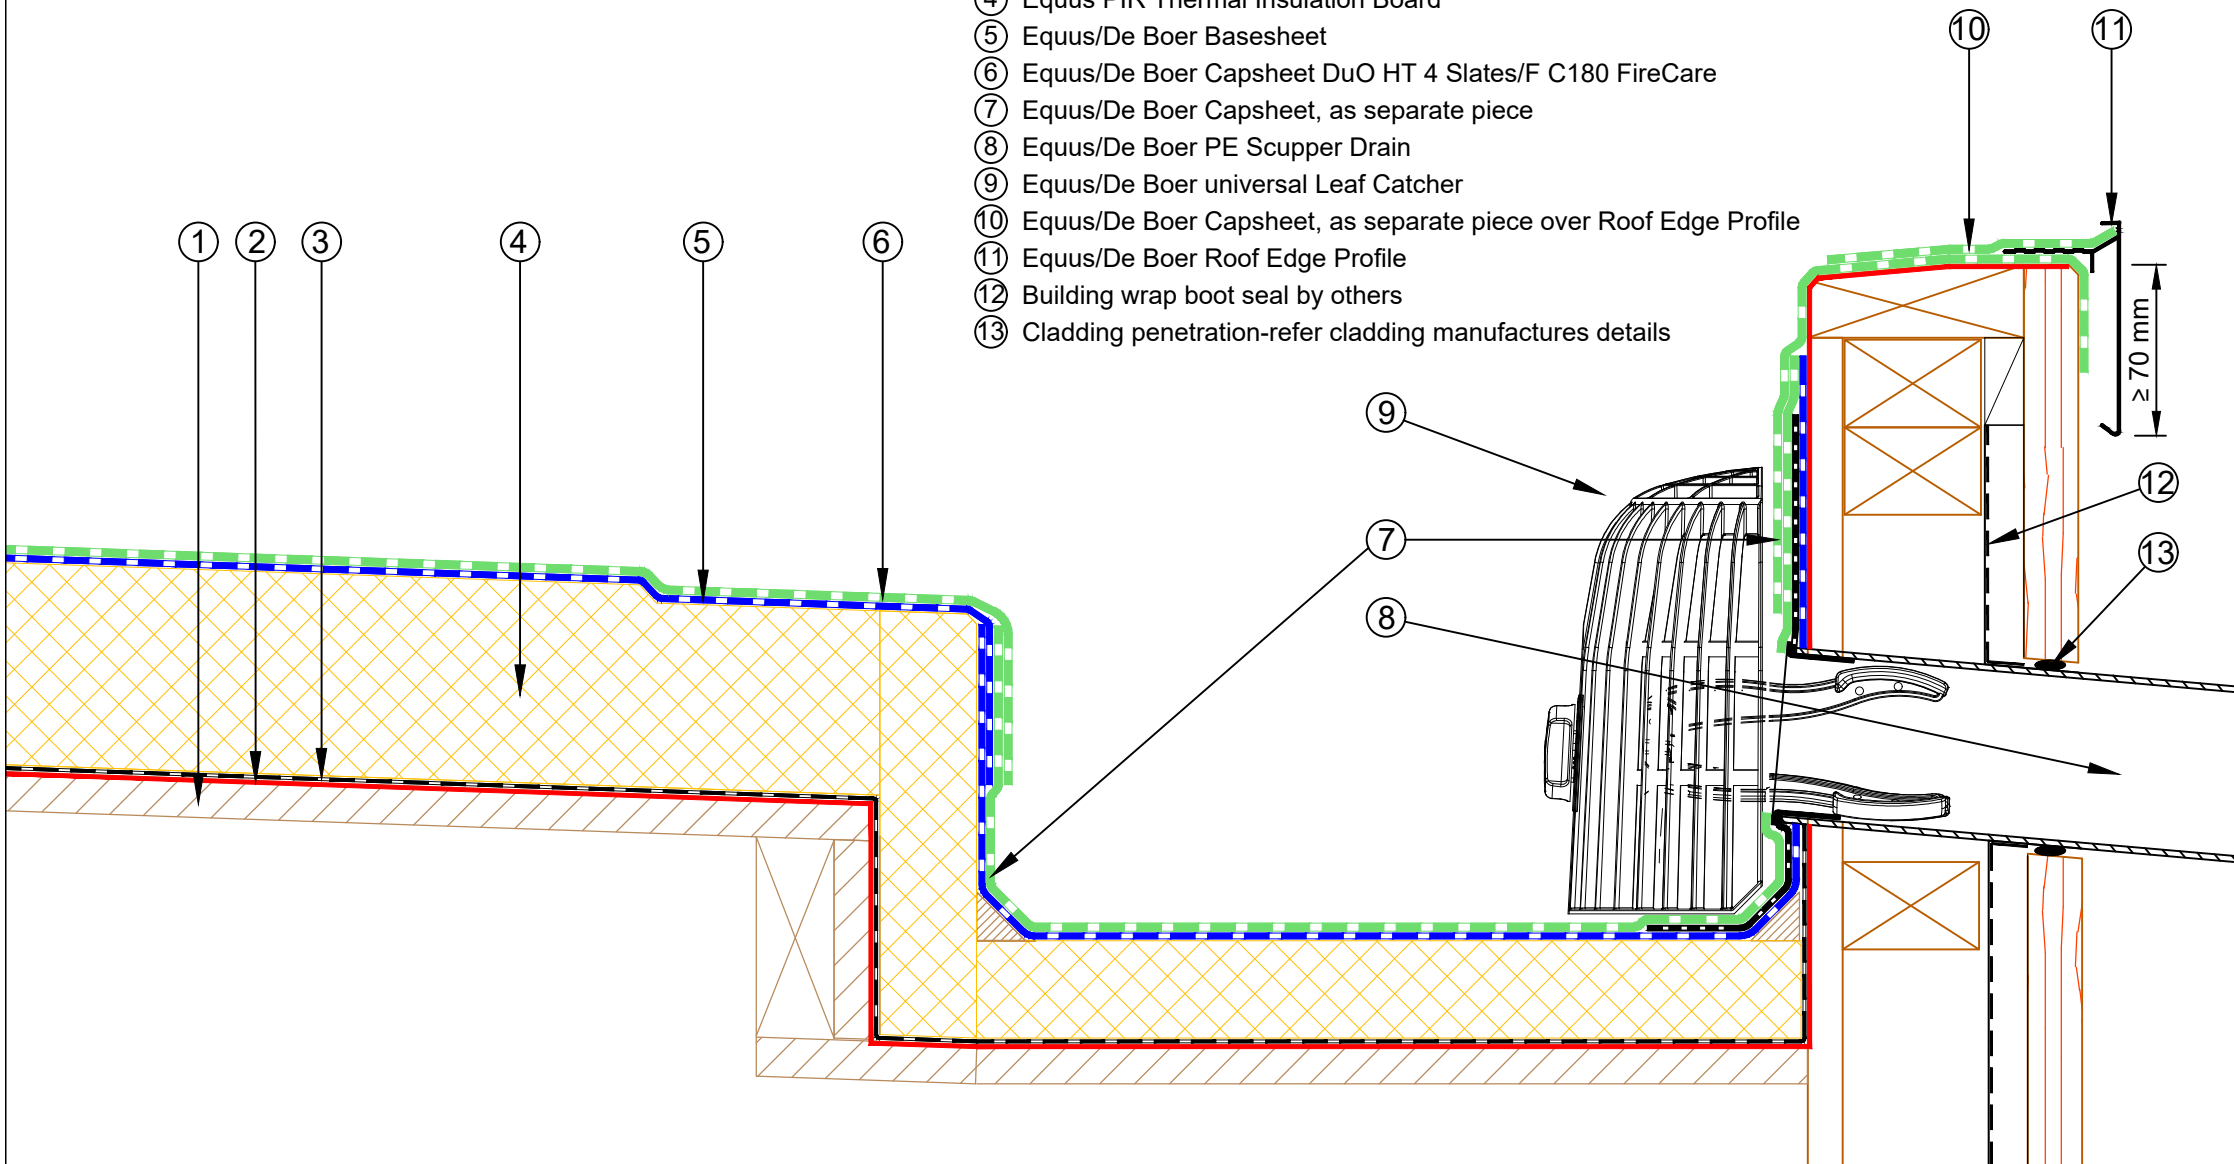


**equus**  
E-mail : [admin@equus.co.nz](mailto:admin@equus.co.nz)  
Web : [www.equus.co.nz](http://www.equus.co.nz)

**DuOtherm Warm Roof on Plywood  
De Boer PE Scupper Drain overflow  
with Leaf Catcher and Roof Edge Profile**

Equus/De Boer Waterproof Membrane Details are specially drawn for use by Local Authorities, Building Contractors, Equus Applicators, Architects and design professionals. All details are drawn to assist in the development of project specific details. Details may be modified where necessary to accommodate job specific requirements but must be approved by Equus Industries Ltd. All components must be supplied by Equus Industries Ltd. Equus Industries Ltd. reserves the right to alter or upgrade details at any time without prior notice.

Drawing No: **DBDTP-D16-v2**  
Scale: 1:4 @ A4  
Drawn by: JPR  
Date: 01/02/2019



**de boer**  
waterproofing solutions  
E-mail : [info@deboer.be](mailto:info@deboer.be)  
Web : [www.deboer.be](http://www.deboer.be)