


- ① Existing Metal Roof
- ② EPS infill
- ③ Equus De Boer DeboTack 2.5 T/F C175 Aero, Vapour Barrier
- ④ Equus PIR Thermal Insulation Board 60 mm
- ⑤ Equus De Boer Basesheet
- ⑥ Equus De Boer DuO HT 4 Slates/F C180 FireCare Capsheet

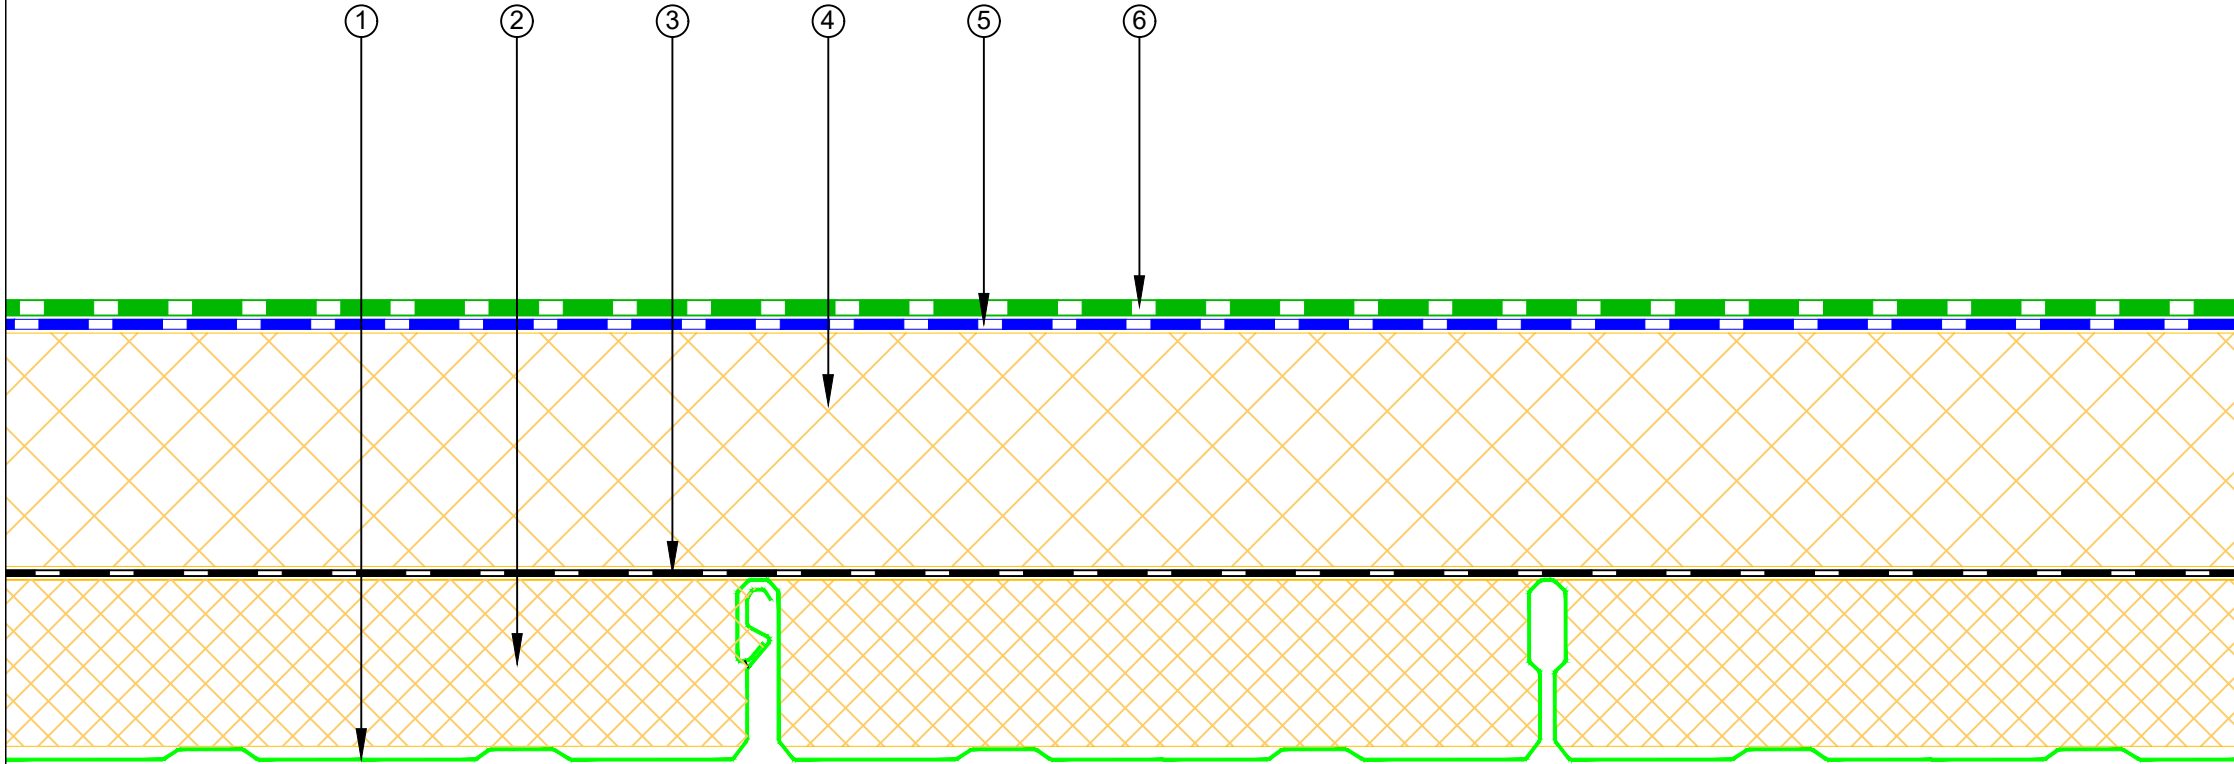


equus
 E-mail : admin@equus.co.nz
 Web : www.equus.co.nz

DuOtherm Warm Roof on Existing Metal

Equus/De Boer Waterproof Membrane Details are specially drawn for use by Local Authorities, Building Contractors, Equus Applicators, Architects and design professionals. All details are drawn to assist in the development of project specific details. Details may be modified where necessary to accommodate job specific requirements but must be approved by Equus Industries Ltd. All components must be supplied by Equus Industries Ltd. Equus Industries Ltd. reserves the right to alter or upgrade details at any time without prior notice.

Drawing No:	DBDTS-D15
Scale:	1:2 @ A4
Drawn by:	NKT
Date:	26-Feb-2019



de boer
 waterproofing solutions
 E-mail : info@deboer.be
 Web : www.deboer.be